


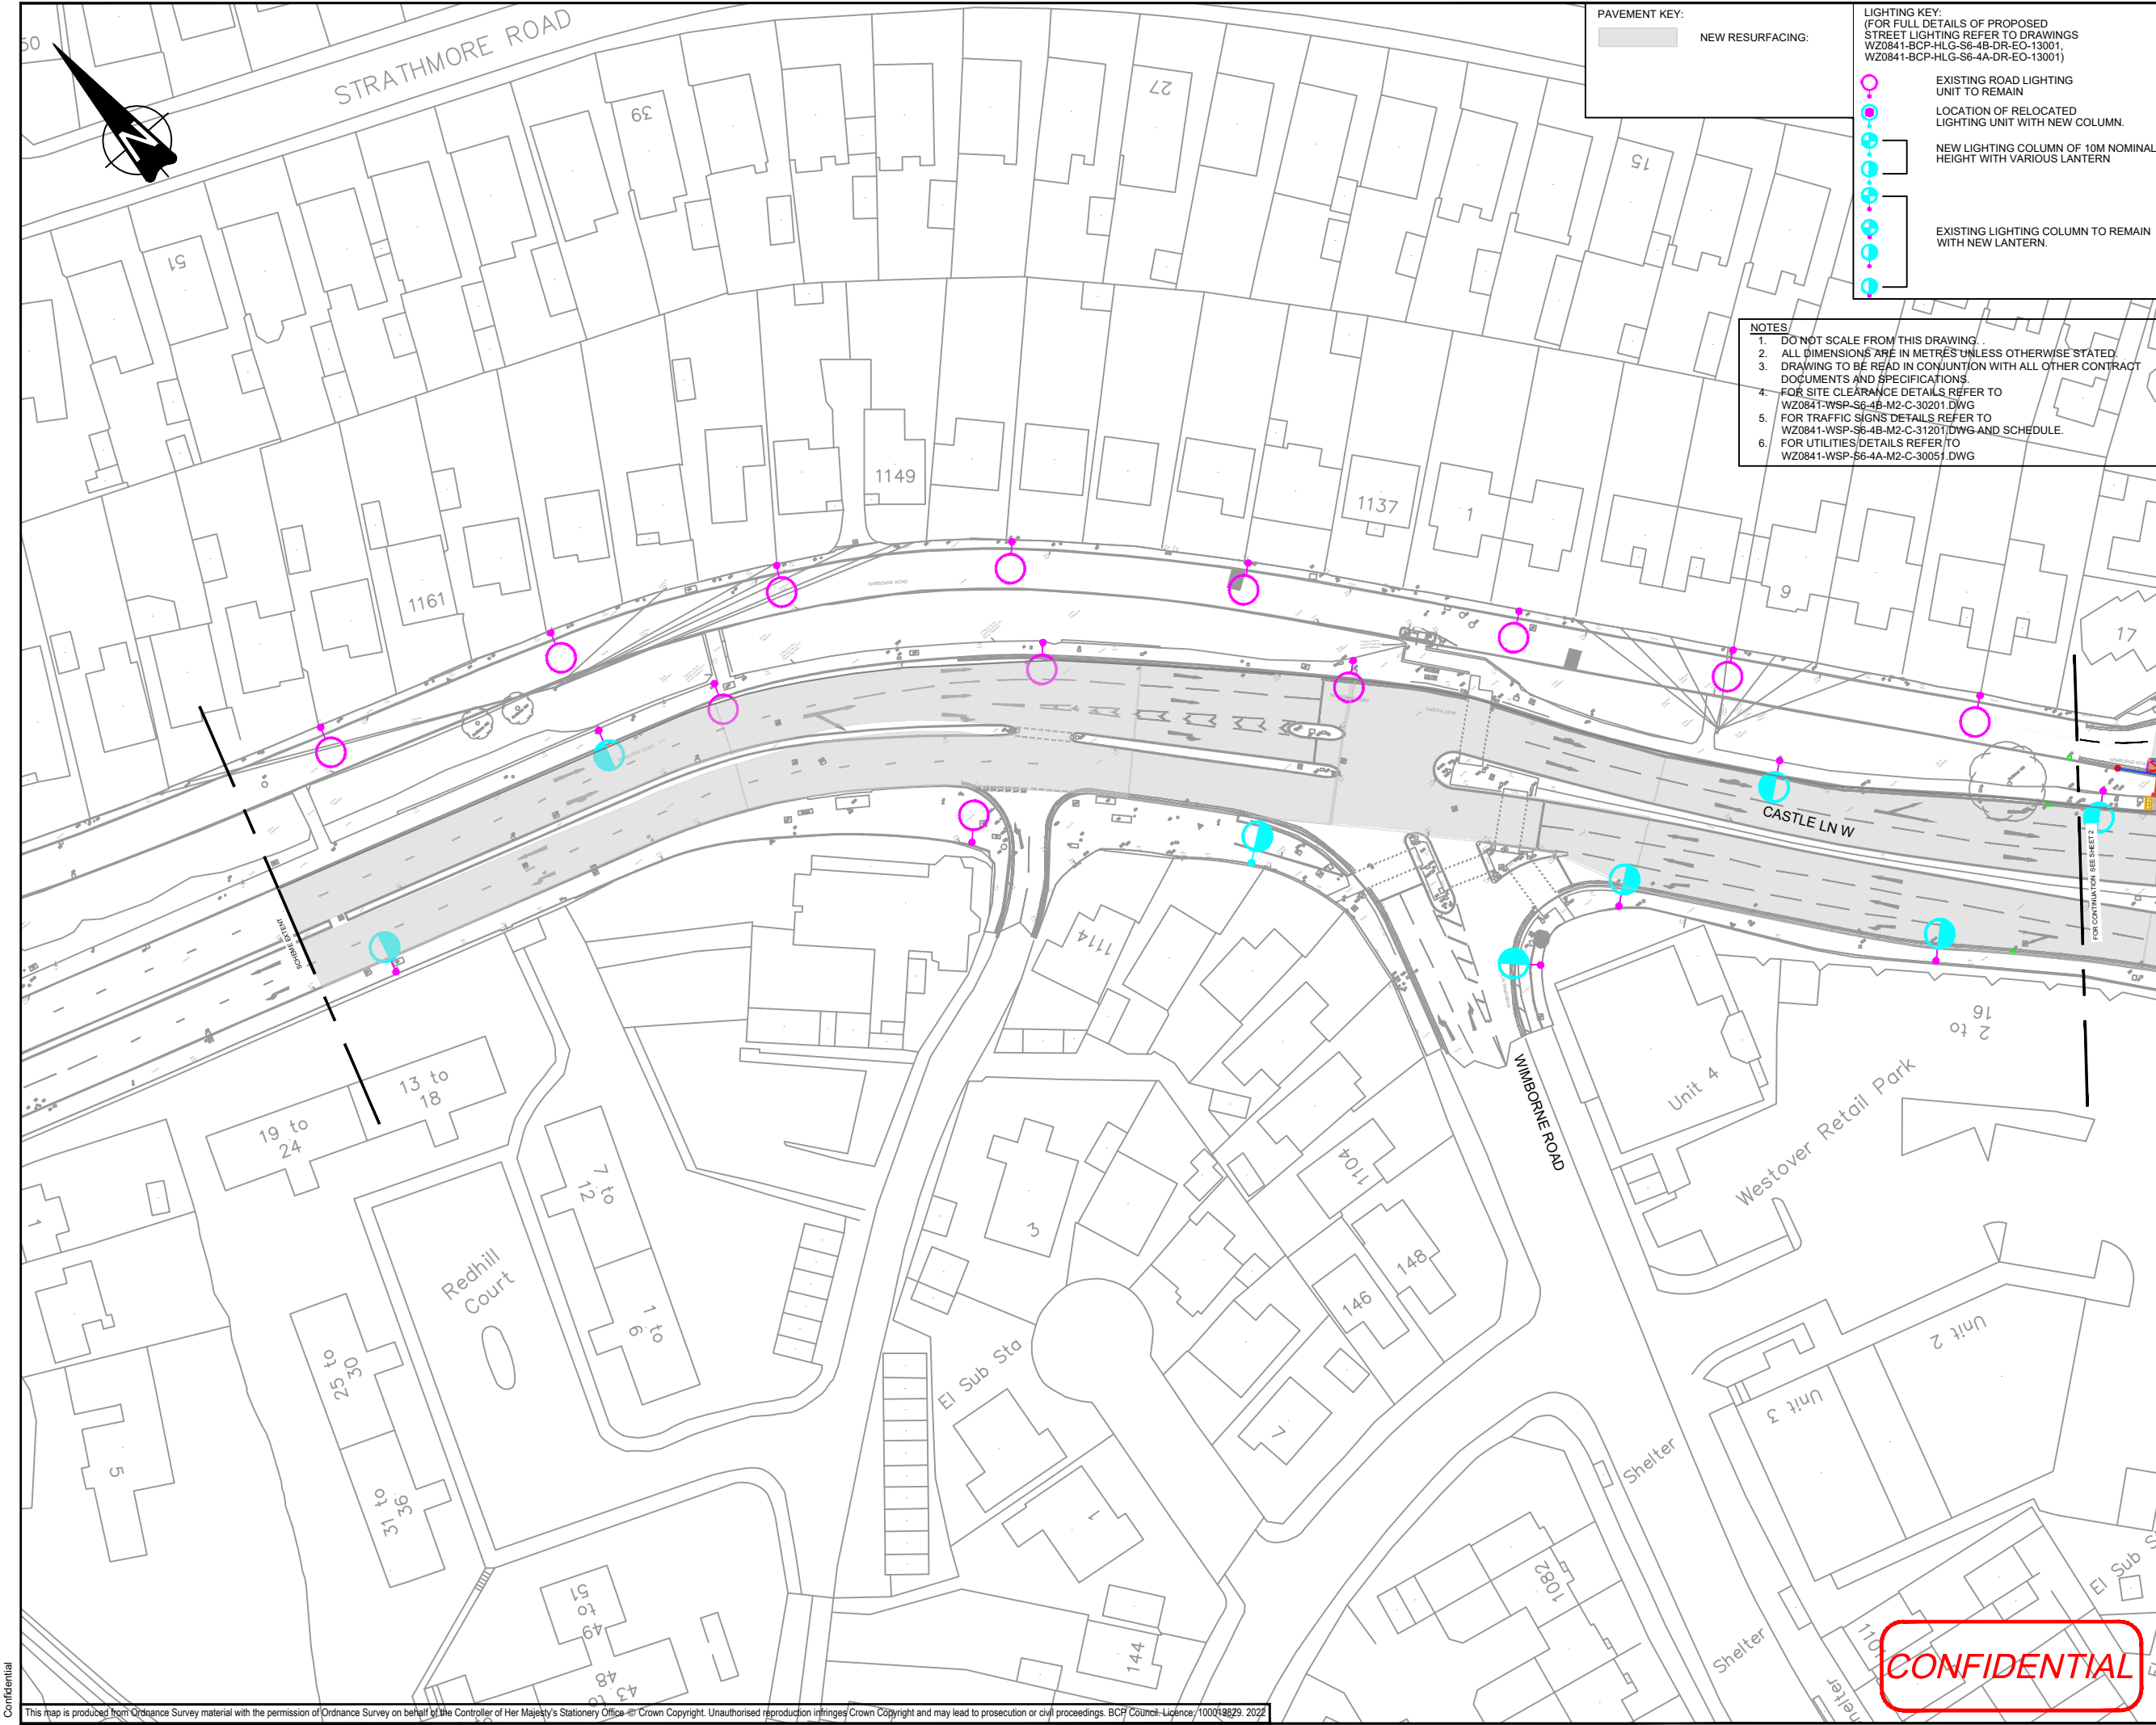

PAVEMENT KEY:

NEW RESURFACING:

LIGHTING KEY:

(FOR FULL DETAILS OF PROPOSED STREET LIGHTING REFER TO DRAWINGS WZ0841-BCP-HLG-S6-4B-DR-EO-13001, WZ0841-BCP-HLG-S6-4A-DR-EO-13001)

EXISTING ROAD LIGHTING UNIT TO REMAIN

LOCATION OF RELOCATED LIGHTING UNIT WITH NEW COLUMN.

NEW LIGHTING COLUMN OF 10M NOMINAL HEIGHT WITH VARIOUS LANTERN

EXISTING LIGHTING COLUMN TO REMAIN WITH NEW LANTERN.

- NOTES
- 1. DO NOT SCALE FROM THIS DRAWING.
 - 2. ALL DIMENSIONS ARE IN METRES UNLESS OTHERWISE STATED.
 - 3. DRAWING TO BE READ IN CONJUNCTION WITH ALL OTHER CONTRACT DOCUMENTS AND SPECIFICATIONS.
 - 4. FOR SITE CLEARANCE DETAILS REFER TO WZ0841-WSP-S6-4B-M2-C-30201.DWG
 - 5. FOR TRAFFIC SIGNS DETAILS REFER TO WZ0841-WSP-S6-4B-M2-C-31201.DWG AND SCHEDULE.
 - 6. FOR UTILITIES/DETAILS REFER TO WZ0841-WSP-S6-4A-M2-C-30051.DWG

KEY:

- FL NEW BN KERB LAID UPSIDE DOWN WITH 0mm UPSTAND
- BN NEW BN KERB WITH UPSTAND VARIES
- HB2 NEW HB2 KERB WITH 100mm UPSTAND
- EF NEW CONCRETE EDGING
- BCP NEW BCP KERB WITH 50mm UPSTAND
- TR NEW TRANSITION KERB
- TIE-IN WITH EXISTING KERB
- NEW HB2 QUADRANT KERB
- NEW CS2 CONCRETE CHANNEL

NEW SHARED-USE FOOTWAY

NEW RED BLISTER PAVING

NEW BUFF BLISTER PAVING

NEW LADDER TACTILE PAVING

NEW TRAMLINE TACTILE PAVING

NEW HAZARD CORDUROY PAVING

NEW GULLY

EXISTING GULLY TO BE RETAINED

NEW CATCHPIT

EXISTING GULLY TO BE CONVERTED TO A CATCHPIT

NEW CHAMBER

NEW SIGN ON POST

NEW BOLLARD

EXISTING BOLLARD TO BE RETAINED

EXISTING SIGN ON POST TO BE RETAINED

EXISTING SIGN ON POST TO BE RELOCATED

EXISTING SIGN TO BE REMOVED

NEW SIGNAL POLES - 4m STRAIGHT POL

NEW SIGNAL POLES - 2m STUB POLE

--	--	NEXT DESIGN STAGE	--	--
--	--	ISSUED FOR PRICING	--	--
P05	02/08/2024	FINAL UPDATES FOR PRICING	MW	SP
--	--	CLIENT REQUESTED AMENDMENTS	--	--

--	--	Client requested changes	--	--
--	--		--	--
Rev.	Date	Description	Disc' Crk	App'd

Client



BOURNEMOUTH, CHRISTCHURCH AND POOLE COUNCIL



TRANSFORMING TRAVEL



INDUSTRIAL STRATEGY
TRANSFORMING CITIES FUND



Town Hall Annexe, St Stephen's Road, Bournemouth,
BH2 6EA, UK
wsp.com

Project Title
TCF S6-4, Northbourne Roundabout and Redhill Roundabout

Drawing Title
SUB SECTION 4B
Musclicke Lane
GENERAL ARRANGEMENT
SHEET 1 OF 2

Scale @ A1 1:100	Date 18/07/2024	Drawn CI	Check MW	Approved RP	Authorised SP
Suitability A5	Status Published - Construction Preparation				Stage 5
Drawing Number WZ0841-WSP-S6-4B-DR-C-30101					Revision P05

CONFIDENTIAL