


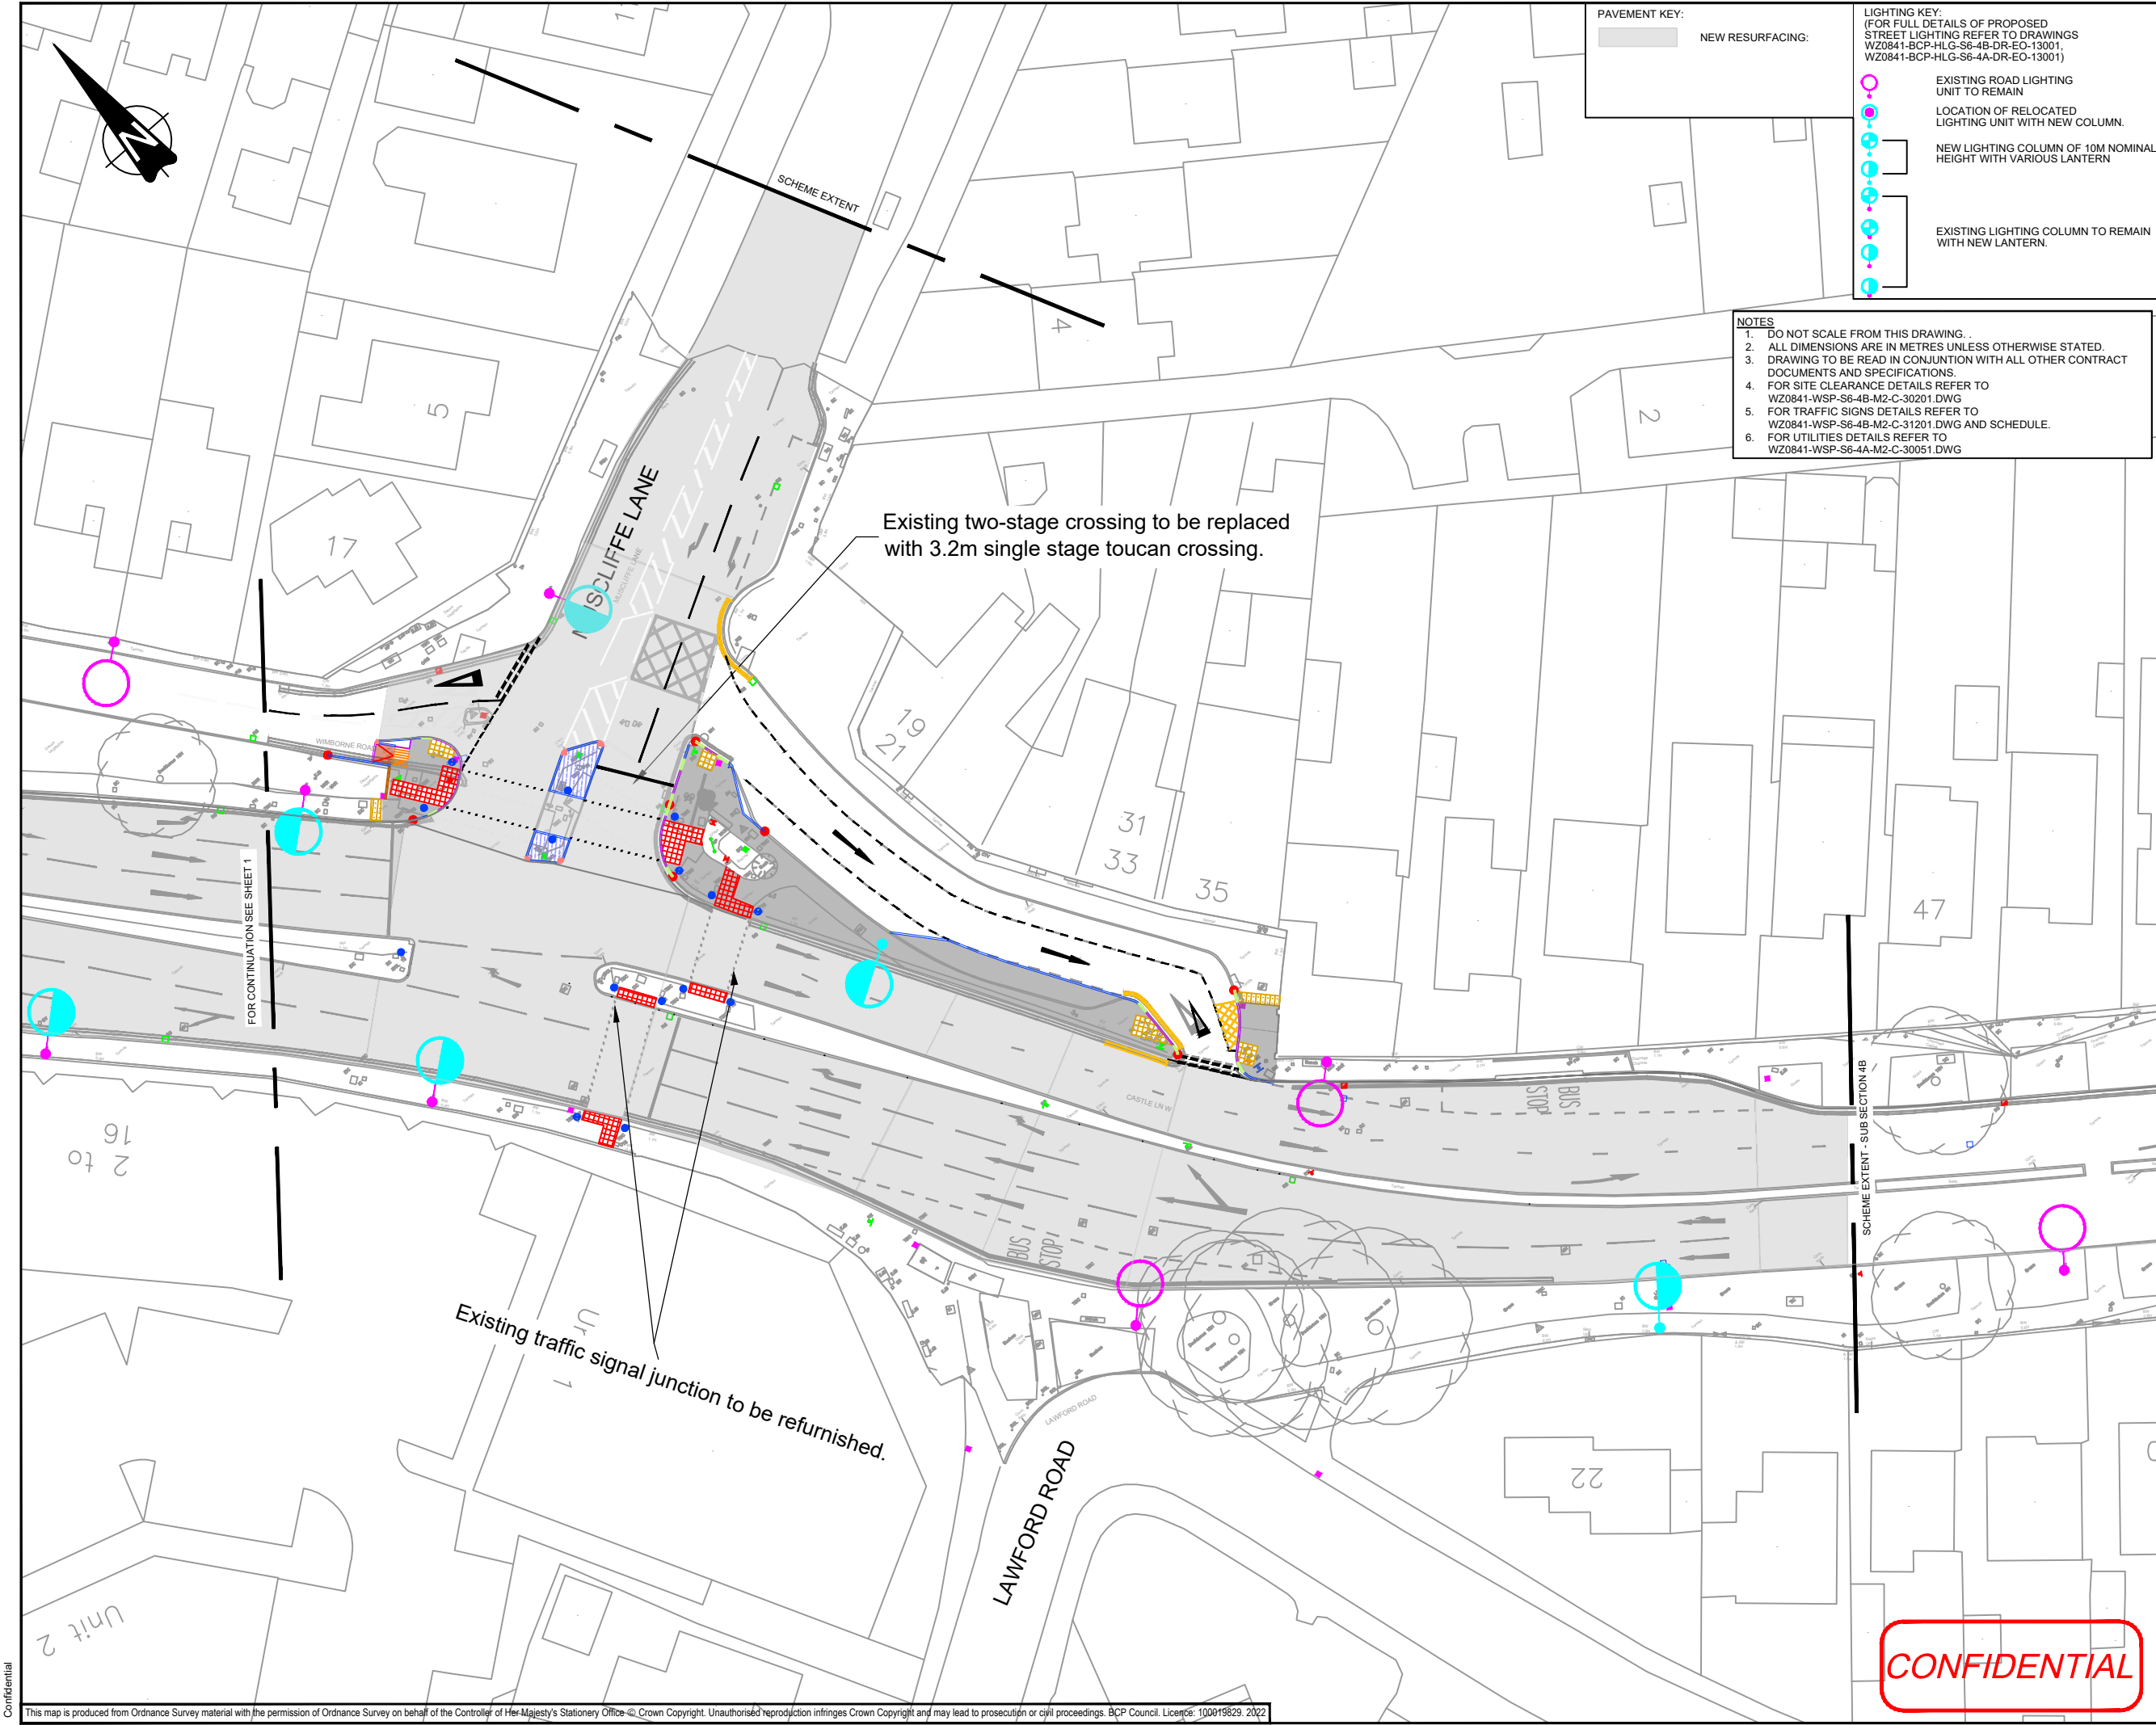

PAVEMENT KEY:

NEW RESURFACING:

LIGHTING KEY:
(FOR FULL DETAILS REFER TO DRAWINGS WZ0841-BCP-HLG-S6-4B-DR-EO-13001, WZ0841-BCP-HLG-S6-4A-DR-EO-13001)

EXISTING ROAD LIGHTING UNIT TO REMAIN

LOCATION OF RELOCATED LIGHTING UNIT WITH NEW COLUMN.

NEW LIGHTING COLUMN OF 10M NOMINAL HEIGHT WITH VARIOUS LANTERN

EXISTING LIGHTING COLUMN TO REMAIN WITH NEW LANTERN.

- NOTES
- DO NOT SCALE FROM THIS DRAWING.
 - ALL DIMENSIONS ARE IN METRES UNLESS OTHERWISE STATED.
 - DRAWING TO BE READ IN CONJUNCTION WITH ALL OTHER CONTRACT DOCUMENTS AND SPECIFICATIONS.
 - FOR SITE CLEARANCE DETAILS REFER TO WZ0841-WSP-S6-4B-M2-C-30201.DWG
 - FOR TRAFFIC SIGNS DETAILS REFER TO WZ0841-WSP-S6-4B-M2-C-31201.DWG AND SCHEDULE.
 - FOR UTILITIES DETAILS REFER TO WZ0841-WSP-S6-4A-M2-C-30051.DWG

KEY:

- FL NEW BN KERB LAID UPSIDE DOWN WITH 0mm UPSTAND
- BN NEW BN KERB WITH UPSTAND VARIES
- HB2 NEW HB2 KERB WITH 100mm UPSTAND
- EF NEW CONCRETE EDGING
- BCP NEW BCP KERB WITH 50mm UPSTAND
- TR NEW TRANSITION KERB
- TIE-IN WITH EXISTING KERB
- NEW HB2 QUADRANT KERB
- NEW CS2 CONCRETE CHANNEL

- NEW SHARED-USE FOOTWAY
- NEW RED BLISTER PAVING
- NEW BUFF BLISTER PAVING
- NEW LADDER TACTILE PAVING
- NEW TRAMLINE TACTILE PAVING
- NEW HAZARD CORDUROY PAVING

- NEW GULLY
- EXISTING GULLY TO BE RETAINED
- NEW CATCHPIT
- EXISTING GULLY TO BE CONVERTED TO A CATCHPIT
- NEW CHAMBER
- NEW SIGN ON POST
- NEW BOLLARD
- EXISTING BOLLARD TO BE RETAINED
- EXISTING SIGN ON POST TO BE RETAINED
- EXISTING SIGN ON POST TO BE RELOCATED
- EXISTING SIGN TO BE REMOVED
- NEW SIGNAL POLES - 4m STRAIGHT POLE
- NEW SIGNAL POLES - 2m STUB POLE

--	--	NEXT DESIGN STAGE	--	--
--	--	ISSUED FOR PRICING	--	--
POS	02/08/2024	FINAL UPDATES FOR PRICING	MW	SP
--	--	CLIENT REQUESTED AMENDMENTS	--	--

--	--	Client requested changes	--	--
--	--		--	--
Rev.	Date	Description	Disc' Crk	App'd

BOURNEMOUTH, CHRISTCHURCH AND POOLE COUNCIL

TRANSFORMING CITIES FUND

Town Hall Annexe, St Stephen's Road, Bournemouth, BH2 6EA, UK
wsp.com

Project Title TCF S6-4, Northbourne Roundabout and Redhill Roundabout						
Drawing Title SUB SECTION 4B Muscliffe Lane GENERAL ARRANGEMENT SHEET 2 OF 2						
Scale @ A1 1:200	Date 18/07/2024	Drawn CI	Check MW	Approved RP	Authorised SP	
Suitability A5	Status Published - Construction Preparation				Stage 5	
Drawing Number WZ0841-WSP-S6-4B-DR-C-30102					Revision X	

CONFIDENTIAL