
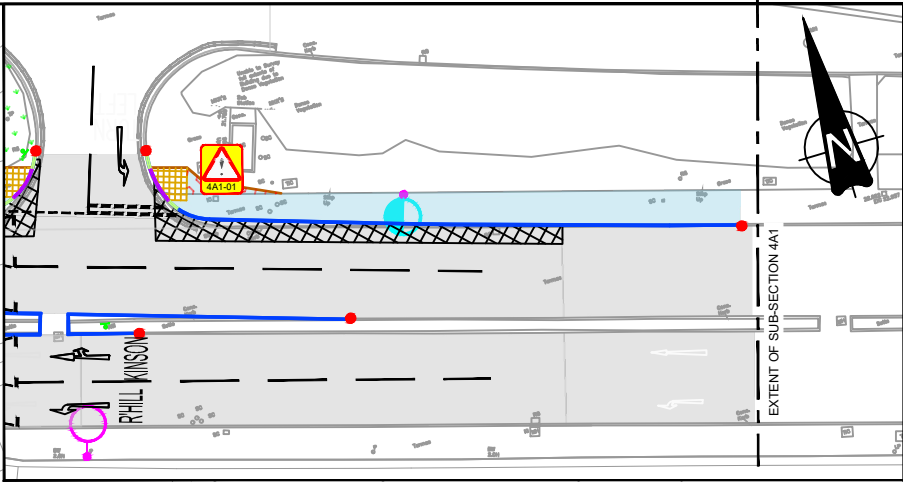


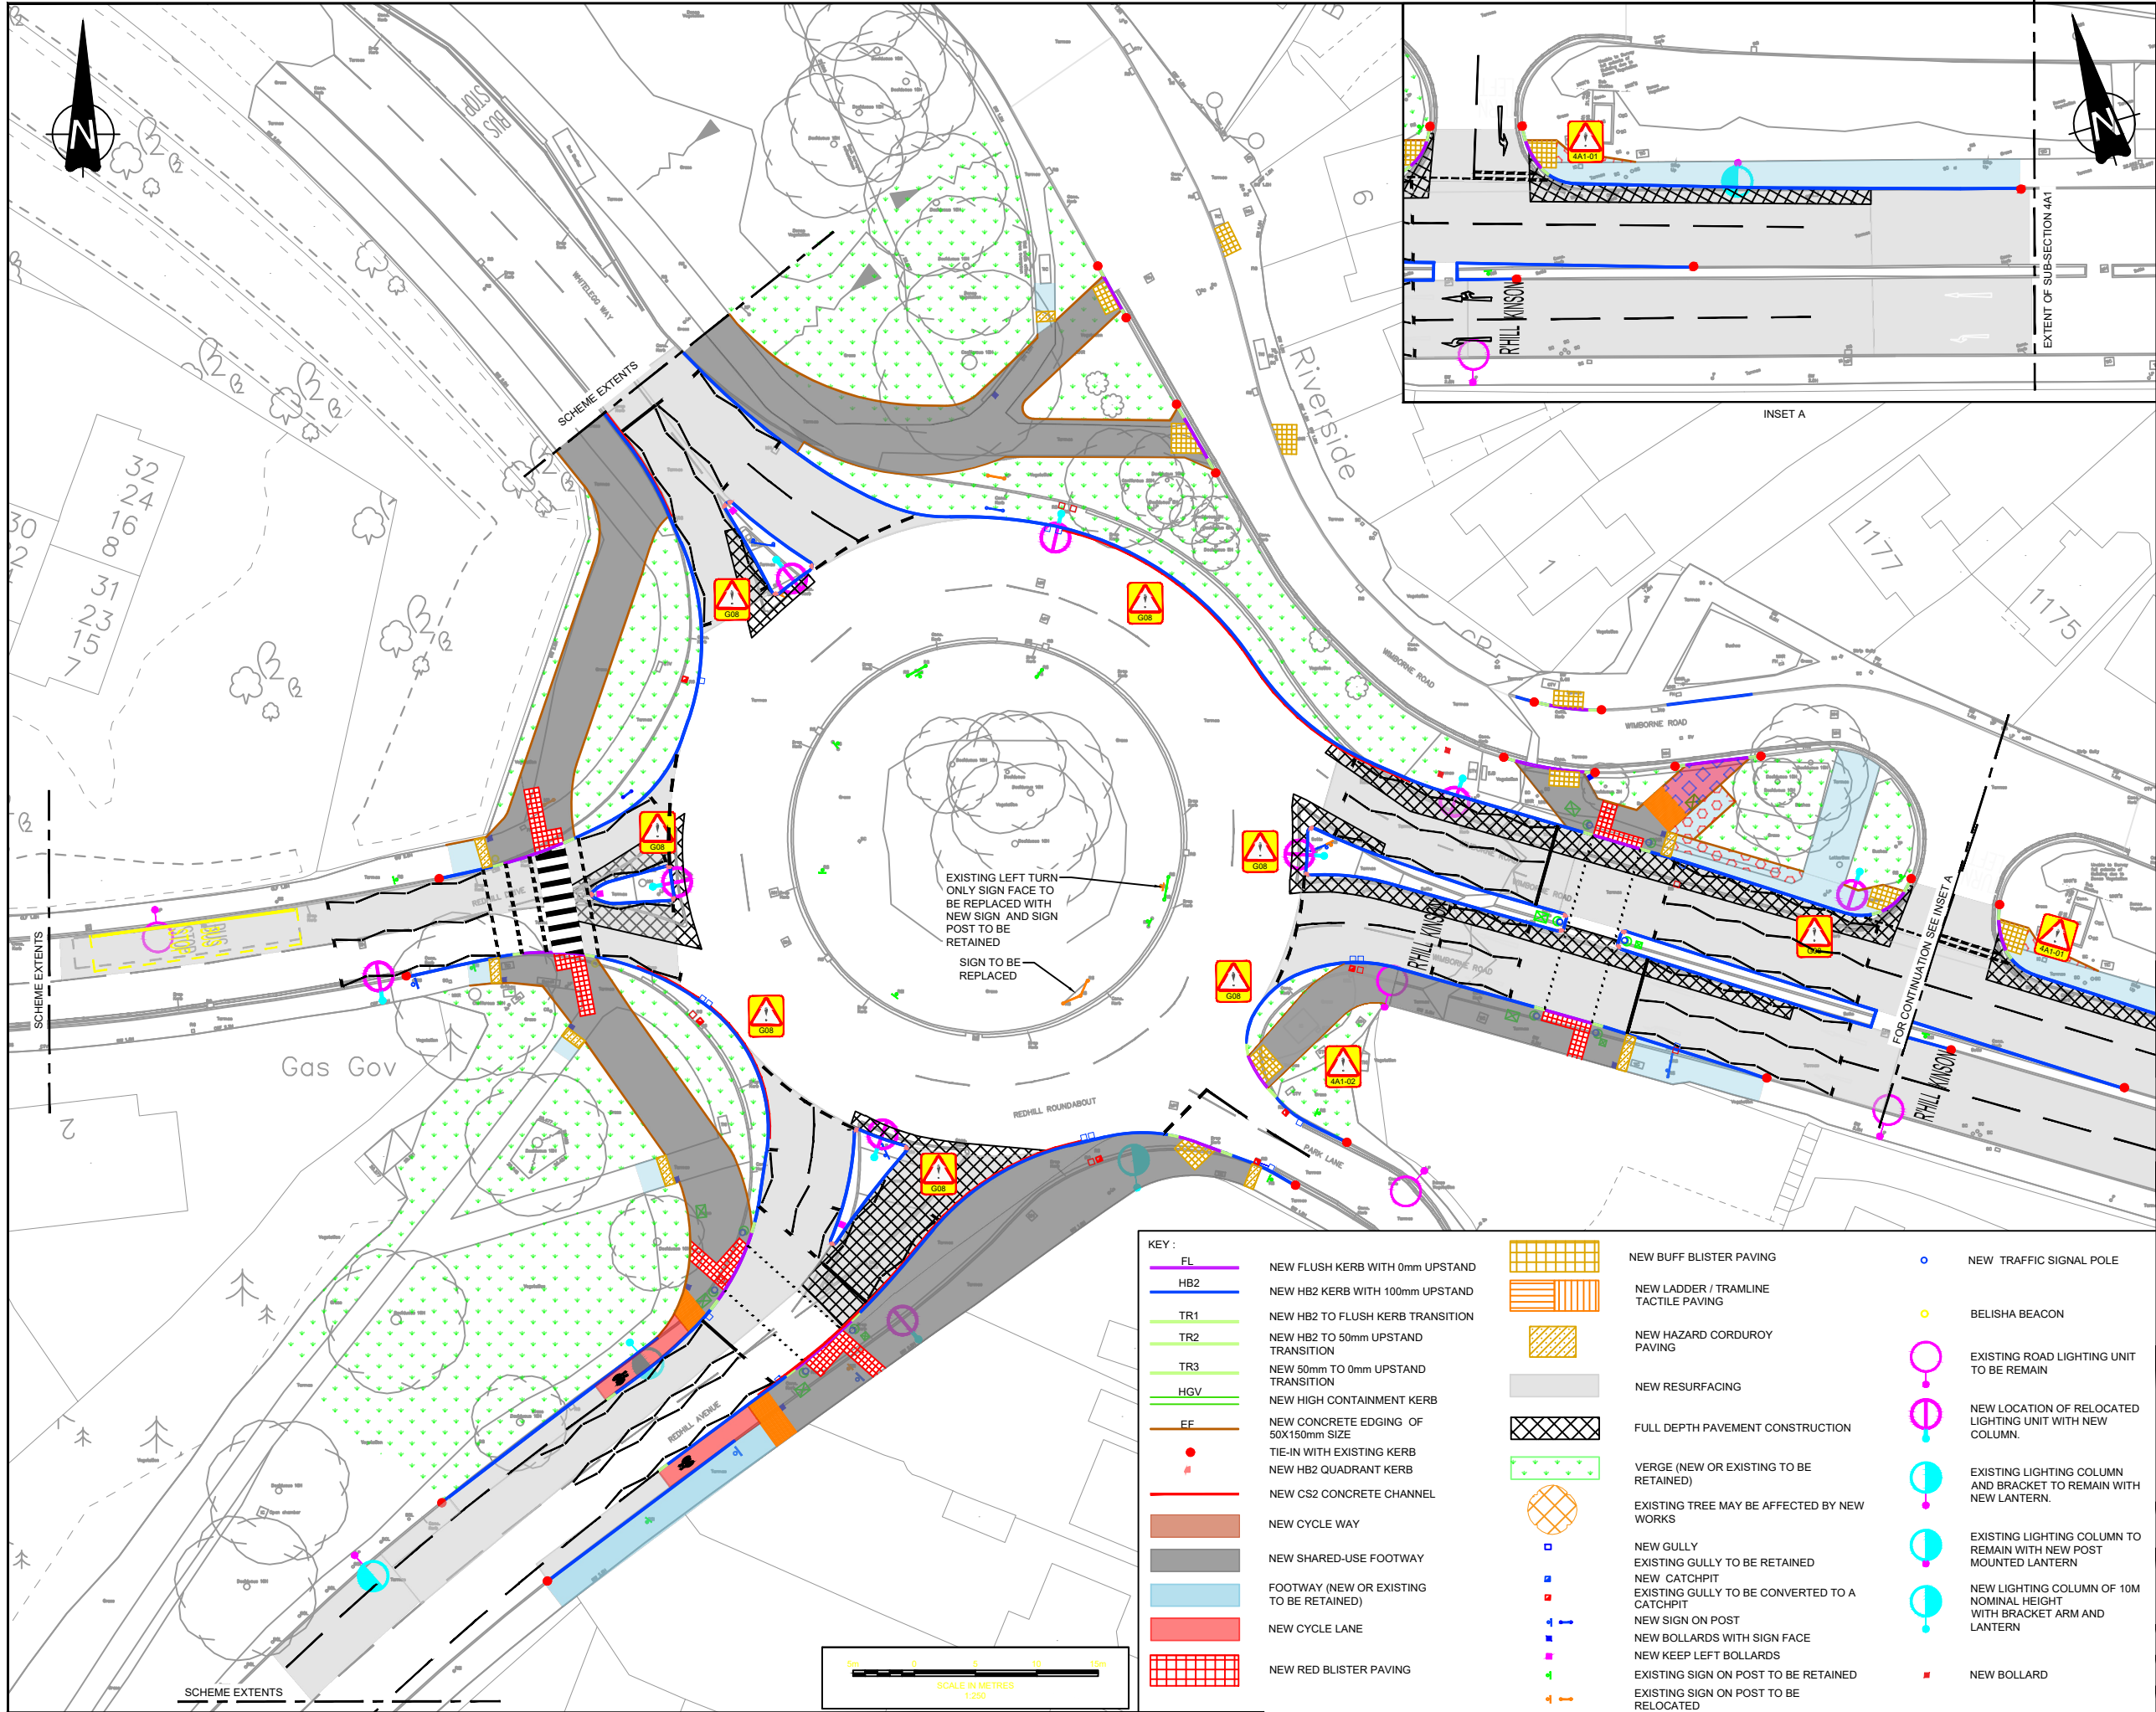

- NOTES:
1. ALL DIMENSIONS ARE METRES UNLESS OTHERWISE STATED.
 2. UNDERGROUND SERVICES - PRIVATE NETWORKS SUCH AS STREET LIGHTING, TRAFFIC SIGNALS AND SERVICE CONNECTIONS FROM OTHER UTILITIES ARE UNKNOWN. PROPOSED DIVERSIONS AND OR PROTECTION OF ASSETS CURRENTLY UNKNOWN.
 3. PAVEMENT - PROPOSED SURFACING DOES NOT INCLUDE REMOVAL OF EXISTING HFS.
 4. DRAINAGE - SOME EXISTING BCP SURFACE WATER DRAINAGE SYSTEM IS UNKNOWN.
 5. LANDSCAPE - EXISTING TREES EFFECTED TBC
 6. CONFLICTING INFORMATION SHOWN ON THE DESIGN DRAWINGS OR DISCREPANCIES BETWEEN THE CONTRACT SCOPE SHOULD BE CLARIFIED BY THE DESIGN TEAM PRIOR TO WORK COMMENCING.
 7. THIS DRAWING SHOULD BE READ IN CONJUNCTION WITH THE CONTRACT SCOPE INFORMATION.

- HAZARDS LEGEND:
- G01 - STATUTORY UNDERTAKERS' APPARATUS ARE PRESENT WITHIN THE NEW WORKS AREA
 - G08 - POTENTIAL PRESENCE OF TAR BOUND MATERIAL IN THE EXISTING BASE COURSE
 - 4A1-01 - WESSEX WATER SUB STATION
 - 4A1-02 - WESSEX WATER STORAGE TANK

CONFIDENTIAL

P07	03/03/23	SIGNALS ADDED TO KEY	PS	---
C03	19/07/23	Shared path realigned	PS	PS
C04	18/09/23	SIL COLOURS AMENDED	PS	PS
C05	18/09/23	HGV KERBS ADDED	PS	PS
C06	18/09/23	ISLAND CONSTRUCTION AMENDED	PS	PS
C07	18/09/23		---	---
Rev.	Date	Description	Disc/ Chk	App'd



BOURNEMOUTH, CHRISTCHURCH AND POOLE COUNCIL



Town Hall Annex, St Stephen's Road, Bournemouth,
BH2 6EA, UK
wsp.com

Project Title

Transforming Cities Fund S6-4, S6-6

Drawing Title

SUB SECTION 4A1
REDHILL ROUNDABOUT
GENERAL ARRANGEMENT

Scale @ A1	Date	Drawn	Check	Approved	Authorised
1:250	18/09/23	P.Sykes	P.Sykes	P.Sykes	P.Sykes

Subsidiary	Status	Stage	Revision
A5	Published - Construction Preparation	5	

Drawing Number

WZ0841-WSP-S6-4A1-DR-C-30101

C07