


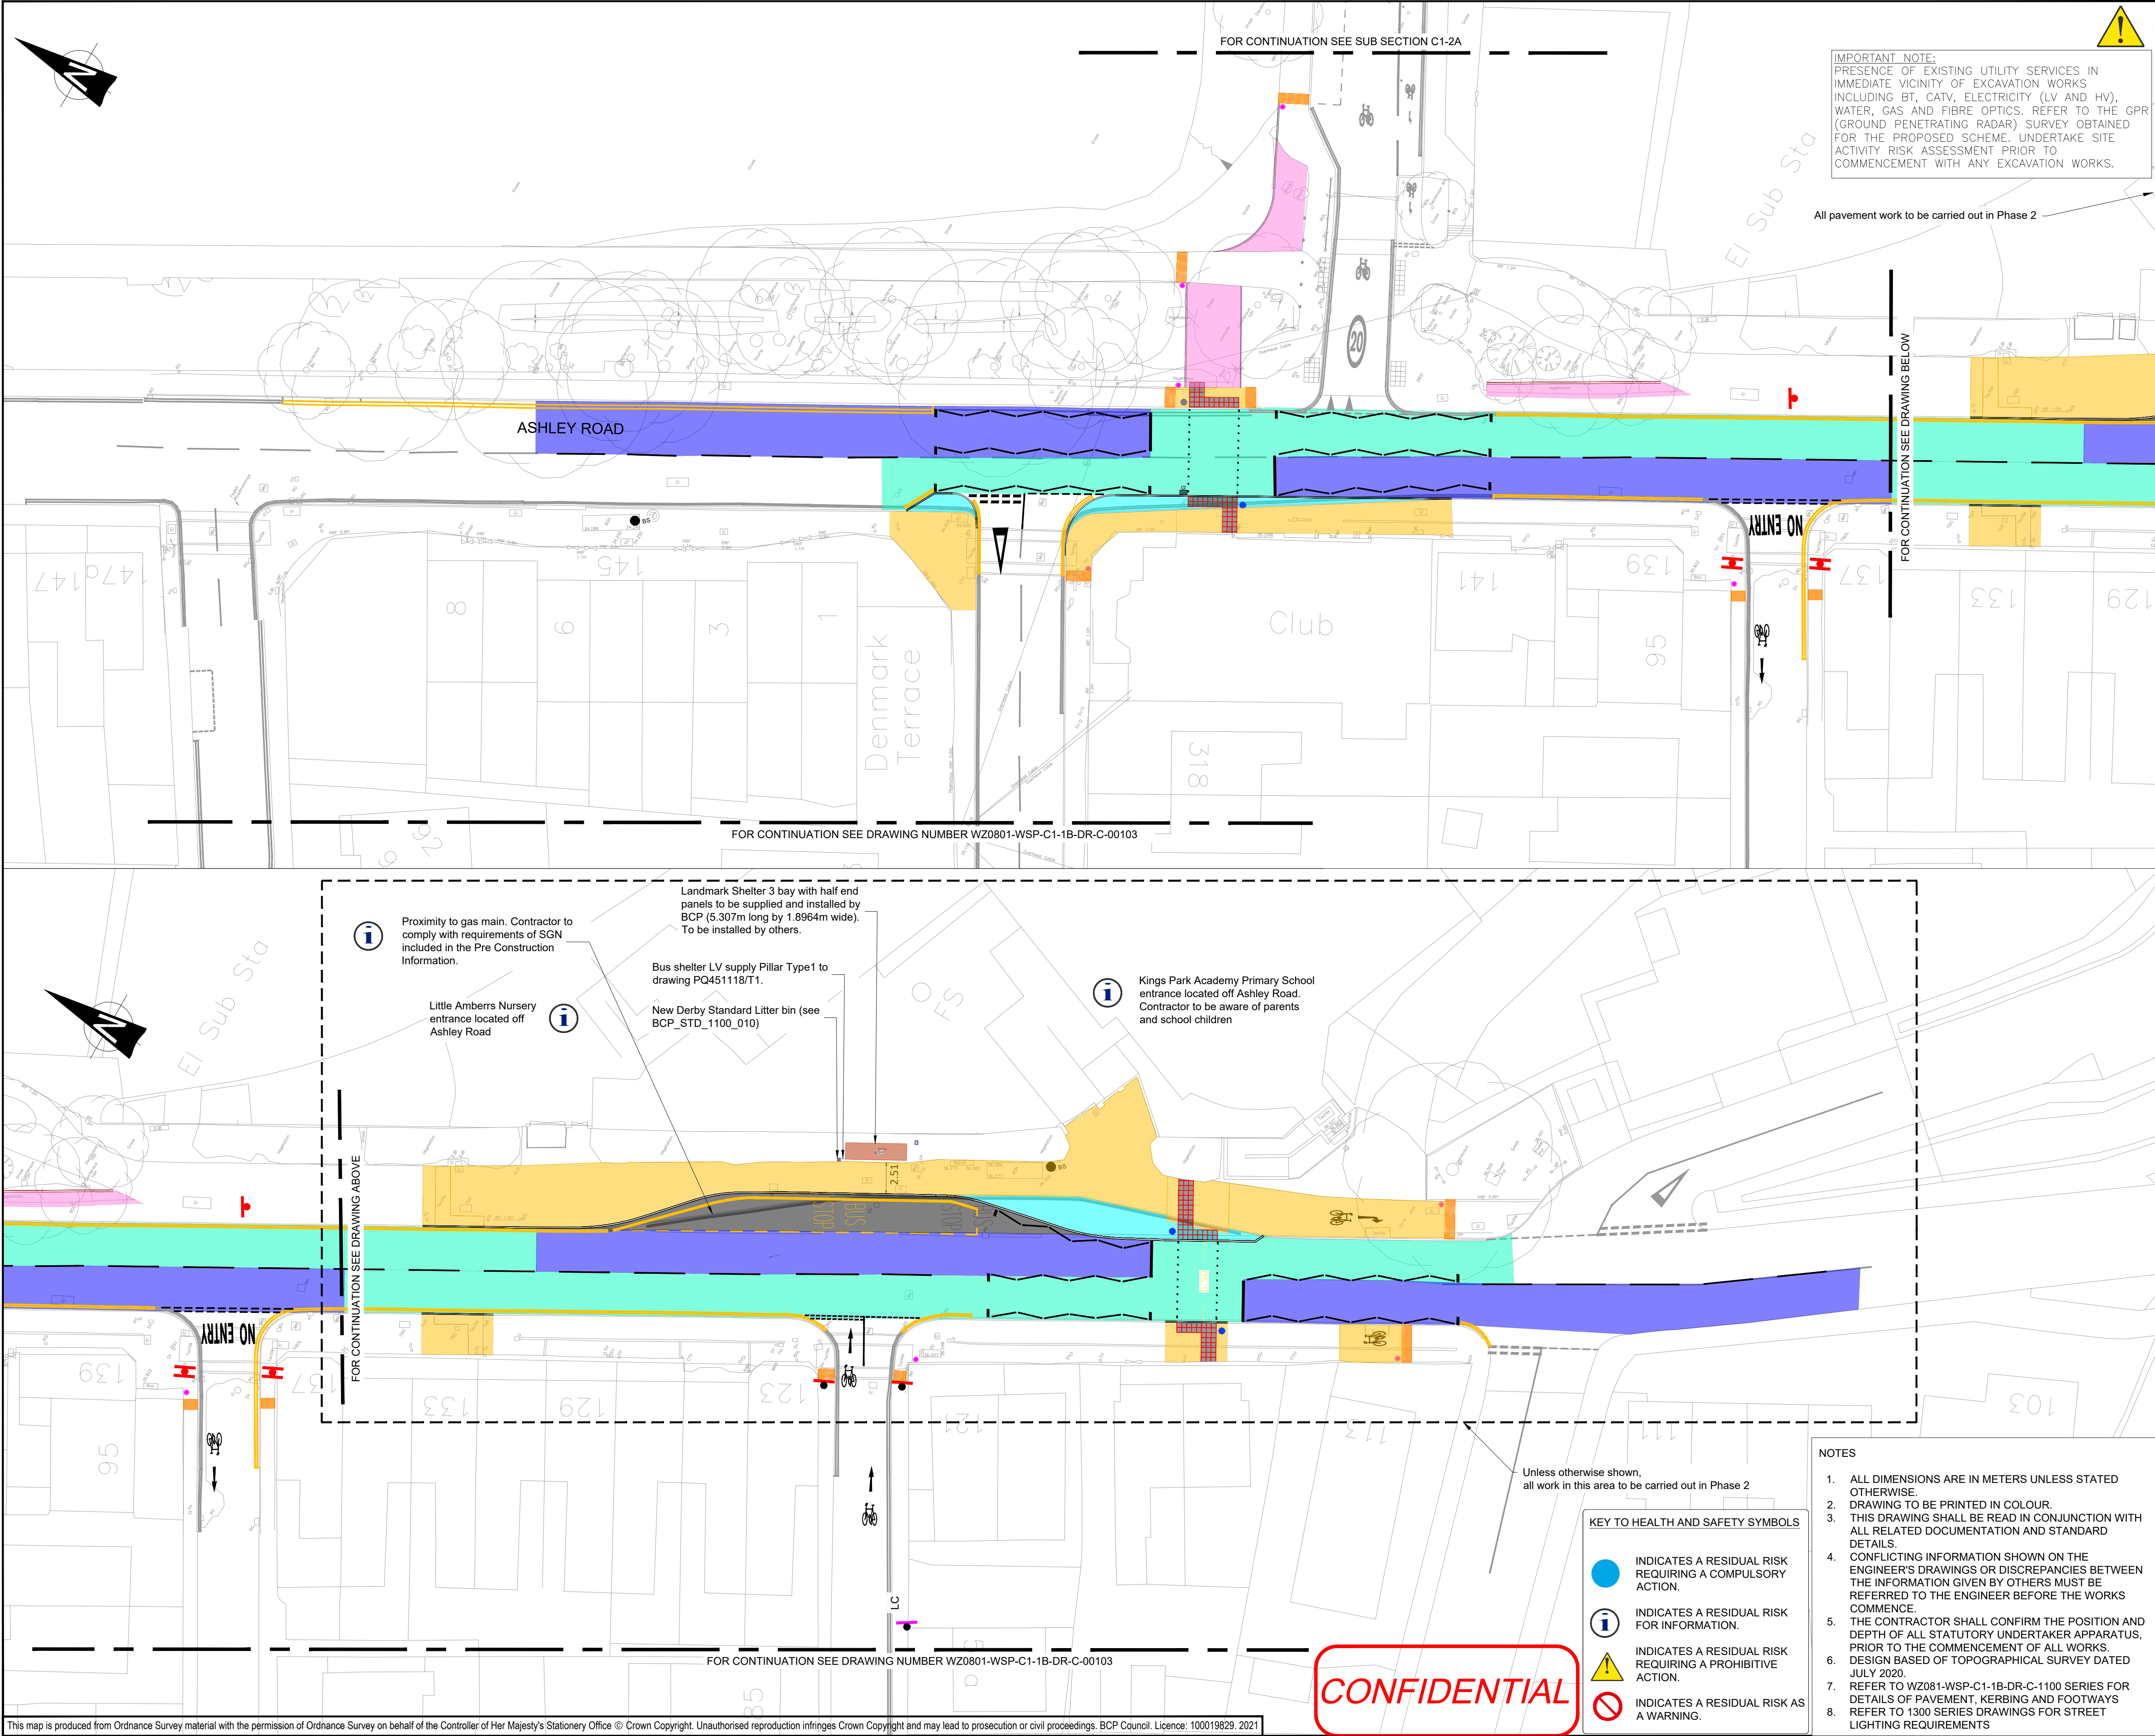

IMPORTANT NOTE:
PRESENCE OF EXISTING UTILITY SERVICES IN IMMEDIATE VICINITY OF EXCAVATION WORKS INCLUDING BT, CATV, ELECTRICITY (LV AND HV), WATER, GAS AND FIBRE OPTICS. REFER TO THE GPR (GROUND PENETRATING RADAR) SURVEY OBTAINED FOR THE PROPOSED SCHEME. UNDERTAKE SITE ACTIVITY RISK ASSESSMENT PRIOR TO COMMENCEMENT WITH ANY EXCAVATION WORKS.

All pavement work to be carried out in Phase 2

- KEY:
- PROPOSED VERGE
 - PROPOSED HIGH STONE CONTENT HOT ROLLED ASPHALT (DESIGN MIX) WITH 68+ PSV 10 mm AGGREGATE 40 mm THICK
 - PROPOSED HIGH STONE CONTENT HOT ROLLED ASPHALT(DESIGN MIX) WITH 55 PSV 10 mm AGGREGATE 40 mm THICK
 - PROPOSED CONCRETE BUS LAYBY SEE BCP STD_700_003 FOR CONSTRUCTION DETAILS AND 1100 SERIES DRAWINGS FOR BUS LAYBY LAYOUT
 - PROPOSED BUS SHELTER TO BE INSTALLED BY OTHERS
 - PROPOSED BUFF BLISTER TACTILE PAVING (SEE 1100 SERIES DRAWINGS)
 - PROPOSED RED BLISTER TACTILE PAVING (SEE 1100 SERIES DRAWINGS)
 - 400x400x50mm BUFF COLOURED CORDUROY PAVING 800mm WIDE
 - PROPOSED KERB (SEE 1100 SERIES DRAWINGS)
 - PROPOSED TOUCAN CROSSING (SEE 1250 SERIES DRAWINGS)
 - PROPOSED GULLY
 - PROPOSED HEXAM BOLLARD (SEE BCP STD_1200_002) WITH A WHITE VISIBILITY BAND 150mm DEEP
 - PROPOSED TRAFFIC SIGNAL (SEE 1250 SERIES DRAWINGS) TO BE INSTALLED BY OTHERS
 - PROPOSED MINI ENSIGN BOLLARD WITH TRAFFIC SIGN (SEE 1200 SERIES DRAWINGS AND BCP STD_1200_002 FOR DETAILS)
 - PROPOSED ROAD MARKINGS (SEE 1200 SERIES DRAWINGS)
 - EXISTING ROAD MARKINGS
 - EXISTING FOOTWAY TO BE RESURFACED (SEE 1100 SERIES DRAWINGS FOR DETAILS)
 - NEW FOOTWAY CONSTRUCTION (SURFACE AND BINDER COURSE - SEE 1100 SERIES DRAWINGS FOR DETAILS)
 - NEW FOOTWAY CONSTRUCTION (FULL DEPTH CONSTRUCTION - SEE 1100 SERIES DRAWINGS FOR DETAILS)
 - NEW SIGN ON SINGLE POST (SEE 1200 SERIES DRAWINGS)
 - NEW SIGN ON EXISTING POST (SEE 1200 SERIES DRAWINGS)
 - NEW SIGN ON EXISTING LAMP COLUMN (SEE 1200 SERIES)
 - EXISTING BUS STOP. CONTRACTOR TO ARRANGE FOR TEMPORARY BUS STOPS AS REQUIRED

C04	27/05/2024	For Construction	TD	MJE
C03	26/01/2024	For Construction	TD	MJE
C02	03/01/2024	For Construction	TD	MJE
C01	18/12/2023	For Construction	TD	MJE
P02	09/11/2023	For Task order Preparation	PK	MJE
P01	18/09/2023	First Revision	PK	MJE
Rev.	Date	Description	Dis/ Chk	App'd

Client



BOURNEMOUTH, CHRISTCHURCH AND POOLE COUNCIL



TRANSFORMING CITIES FUND

- KEY TO HEALTH AND SAFETY SYMBOLS
- INDICATES A RESIDUAL RISK REQUIRING A COMPULSORY ACTION.
 - INDICATES A RESIDUAL RISK FOR INFORMATION.
 - INDICATES A RESIDUAL RISK REQUIRING A PROHIBITIVE ACTION.
 - INDICATES A RESIDUAL RISK AS A WARNING.

- NOTES
- ALL DIMENSIONS ARE IN METERS UNLESS STATED OTHERWISE
 - DRAWING TO BE PRINTED IN COLOUR.
 - THIS DRAWING SHALL BE READ IN CONJUNCTION WITH ALL RELATED DOCUMENTATION AND STANDARD DETAILS.
 - CONFLICTING INFORMATION SHOWN ON THE ENGINEER'S DRAWINGS OR DISCREPANCIES BETWEEN THE INFORMATION GIVEN BY OTHERS MUST BE REFERRED TO THE ENGINEER BEFORE THE WORKS COMMENCE.
 - THE CONTRACTOR SHALL CONFIRM THE POSITION AND DEPTH OF ALL STATUTORY UNDERTAKER APPARATUS, PRIOR TO THE COMMENCEMENT OF ALL WORKS.
 - DESIGN BASED OF TOPOGRAPHICAL SURVEY DATED JULY 2020.
 - REFER TO WZ0801-WSP-C1-1B-DR-C-1100 SERIES FOR DETAILS OF PAVEMENT, KERBING AND FOOTWAYS
 - REFER TO 1300 SERIES DRAWINGS FOR STREET LIGHTING REQUIREMENTS

CONFIDENTIAL