


REFER TO DRAWING NUMBER WZ0801-WSP-C1-1B-DR-C-01103 FOR CROSS SECTIONS

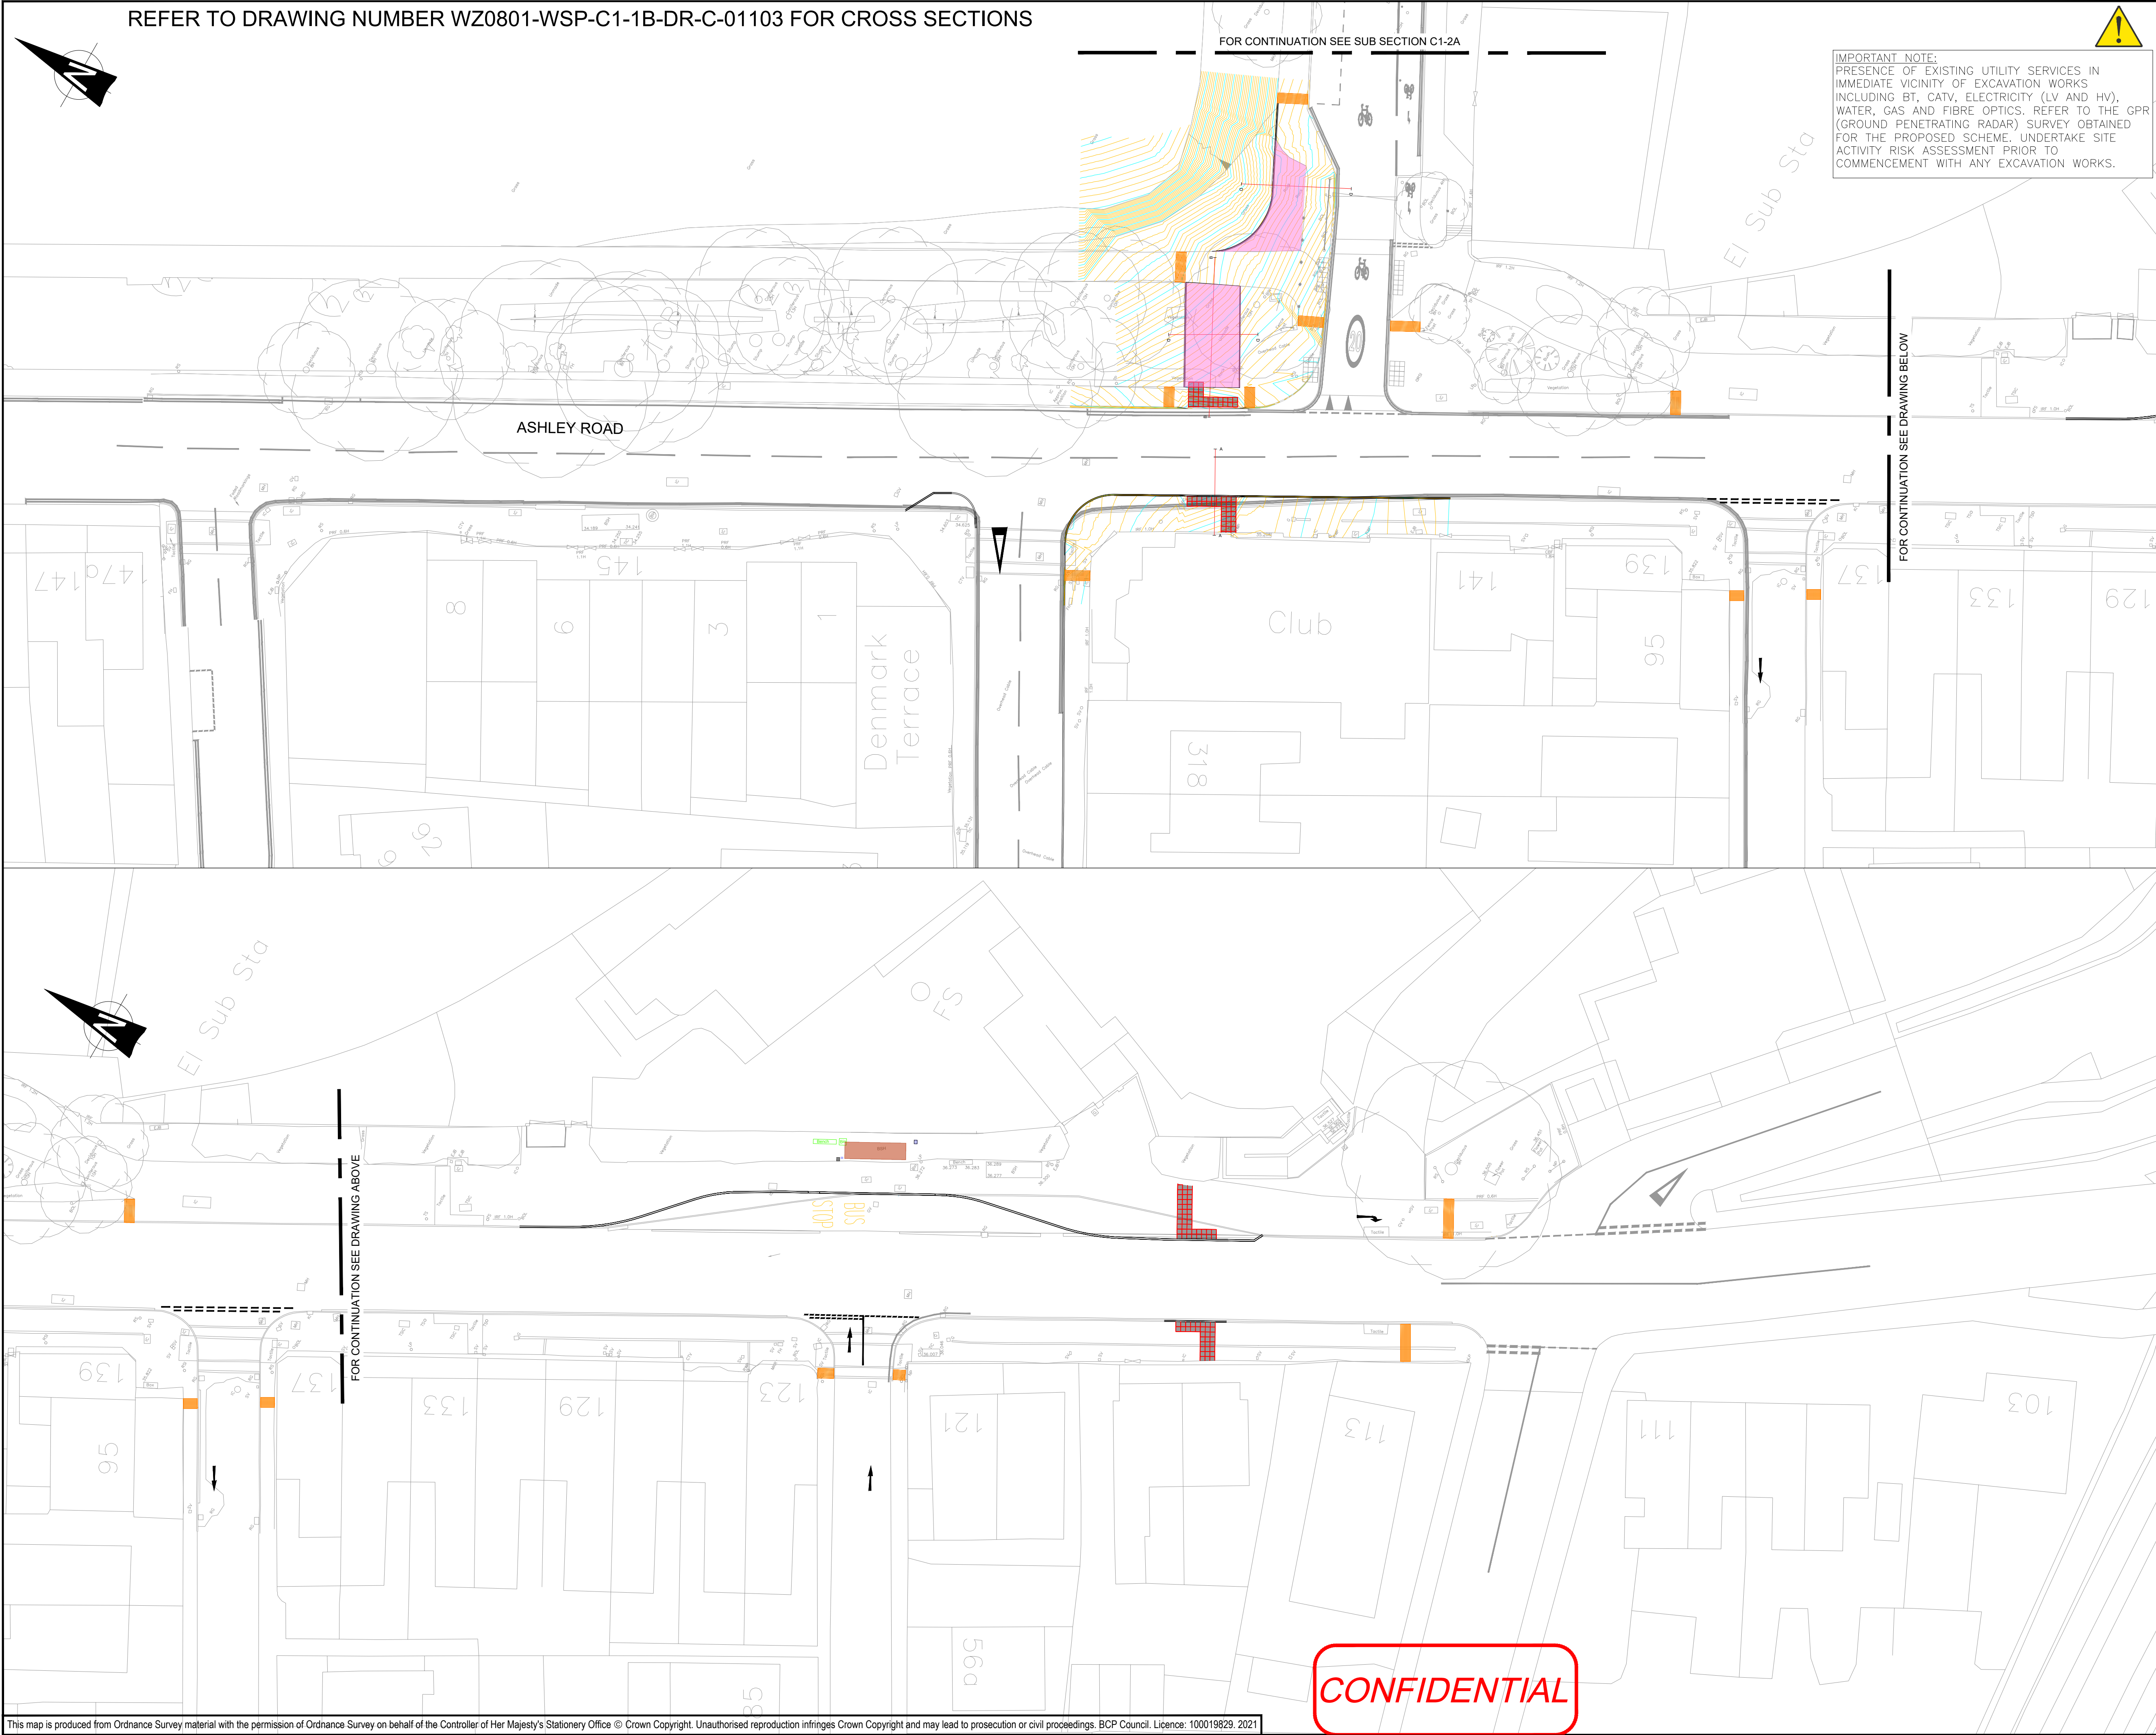

IMPORTANT NOTE:
PRESENCE OF EXISTING UTILITY SERVICES IN IMMEDIATE VICINITY OF EXCAVATION WORKS INCLUDING BT, CATV, ELECTRICITY (LV AND HV), WATER, GAS AND FIBRE OPTICS. REFER TO THE GPR (GROUND PENETRATING RADAR) SURVEY OBTAINED FOR THE PROPOSED SCHEME. UNDERTAKE SITE ACTIVITY RISK ASSESSMENT PRIOR TO COMMENCEMENT WITH ANY EXCAVATION WORKS.



- NOTES**
- ALL DIMENSIONS ARE IN METERS UNLESS STATED OTHERWISE.
 - DRAWING TO BE PRINTED IN COLOUR.
 - THIS DRAWING SHALL BE READ IN CONJUNCTION WITH ALL RELATED DOCUMENTATION AND STANDARD DETAILS.
 - CONFLICTING INFORMATION SHOWN ON THE ENGINEER'S DRAWINGS OR DISCREPANCIES BETWEEN THE INFORMATION GIVEN BY OTHERS MUST BE REFERRED TO THE ENGINEER BEFORE THE WORKS COMMENCE.
 - THE CONTRACTOR SHALL CONFIRM THE POSITION AND DEPTH OF ALL STATUTORY UNDERTAKER APPARATUS, PRIOR TO THE COMMENCEMENT OF ALL WORKS.
 - DESIGN BASED OF TOPOGRAPHICAL SURVEY DATED JULY 2020.
 - REFER TO WZ081-WSP-C1-1B-DR-C-1100 SERIES FOR DETAILS OF PAVEMENT, KERBING AND FOOTWAYS FOR CROSS SECTIONS SEE DRAWING WZ081-WSP-C1-1B-DR-C-1103


- KEY:**
- MAJOR CONTOURS (0.125m INTERVAL)
 - MINOR CONTOURS (0.025m INTERVAL)
 - PROPOSED KERB (SEE 1100 SERIES DRAWINGS)
 - PROPOSED BUFF BLISTER TACTILE PAVING (SEE 1100 SERIES DRAWINGS)
 - PROPOSED RED BLISTER TACTILE PAVING (SEE 1100 SERIES DRAWINGS)
 - 400x400x50mm BUFF COLOURED CORDUROY PAVING 800mm WIDE

KEY TO HEALTH AND SAFETY SYMBOLS

- INDICATES A RESIDUAL RISK REQUIRING A COMPULSORY ACTION.
- INDICATES A RESIDUAL RISK FOR INFORMATION.
- INDICATES A RESIDUAL RISK REQUIRING A PROHIBITIVE ACTION.
- INDICATES A RESIDUAL RISK AS A WARNING.

Rev.	Date	Description	Dis/ Chk	App'd
C03	26/01/2024	For Construction	TD	MJE
C02	03/01/2024	For Construction	TD	MJE
C01	19/12/2023	For Construction	TD	MJE
P02	06/11/2023	For Task order Preparation	PK	MJE
P01	18/09/2023	First Revision	PK	MJE

Client

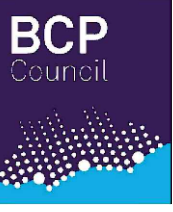

BOURNEMOUTH, CHRISTCHURCH AND POOLE COUNCIL





Town Hall Annexe, St Stephen's Road, Bournemouth, BH2 6EA, UK
wsp.com

Project Title

Transforming Cities Fund C1

Drawing Title

SUB SECTION C1-1B
NORTHCOTE ROAD TO ASHLEY ROAD
PROPOSED CONTOURS AND SECTIONS

Scale @ A1	Date	Drawn	Check	Approved	Authorised
1:250	26/01/2024	PK	PK	MJE	---
Suitability	Status				Stage
A5	For Construction				5
Drawing Number					Revision
WZ0801-WSP-C1-1B-DR-C-00105					C03

CONFIDENTIAL