


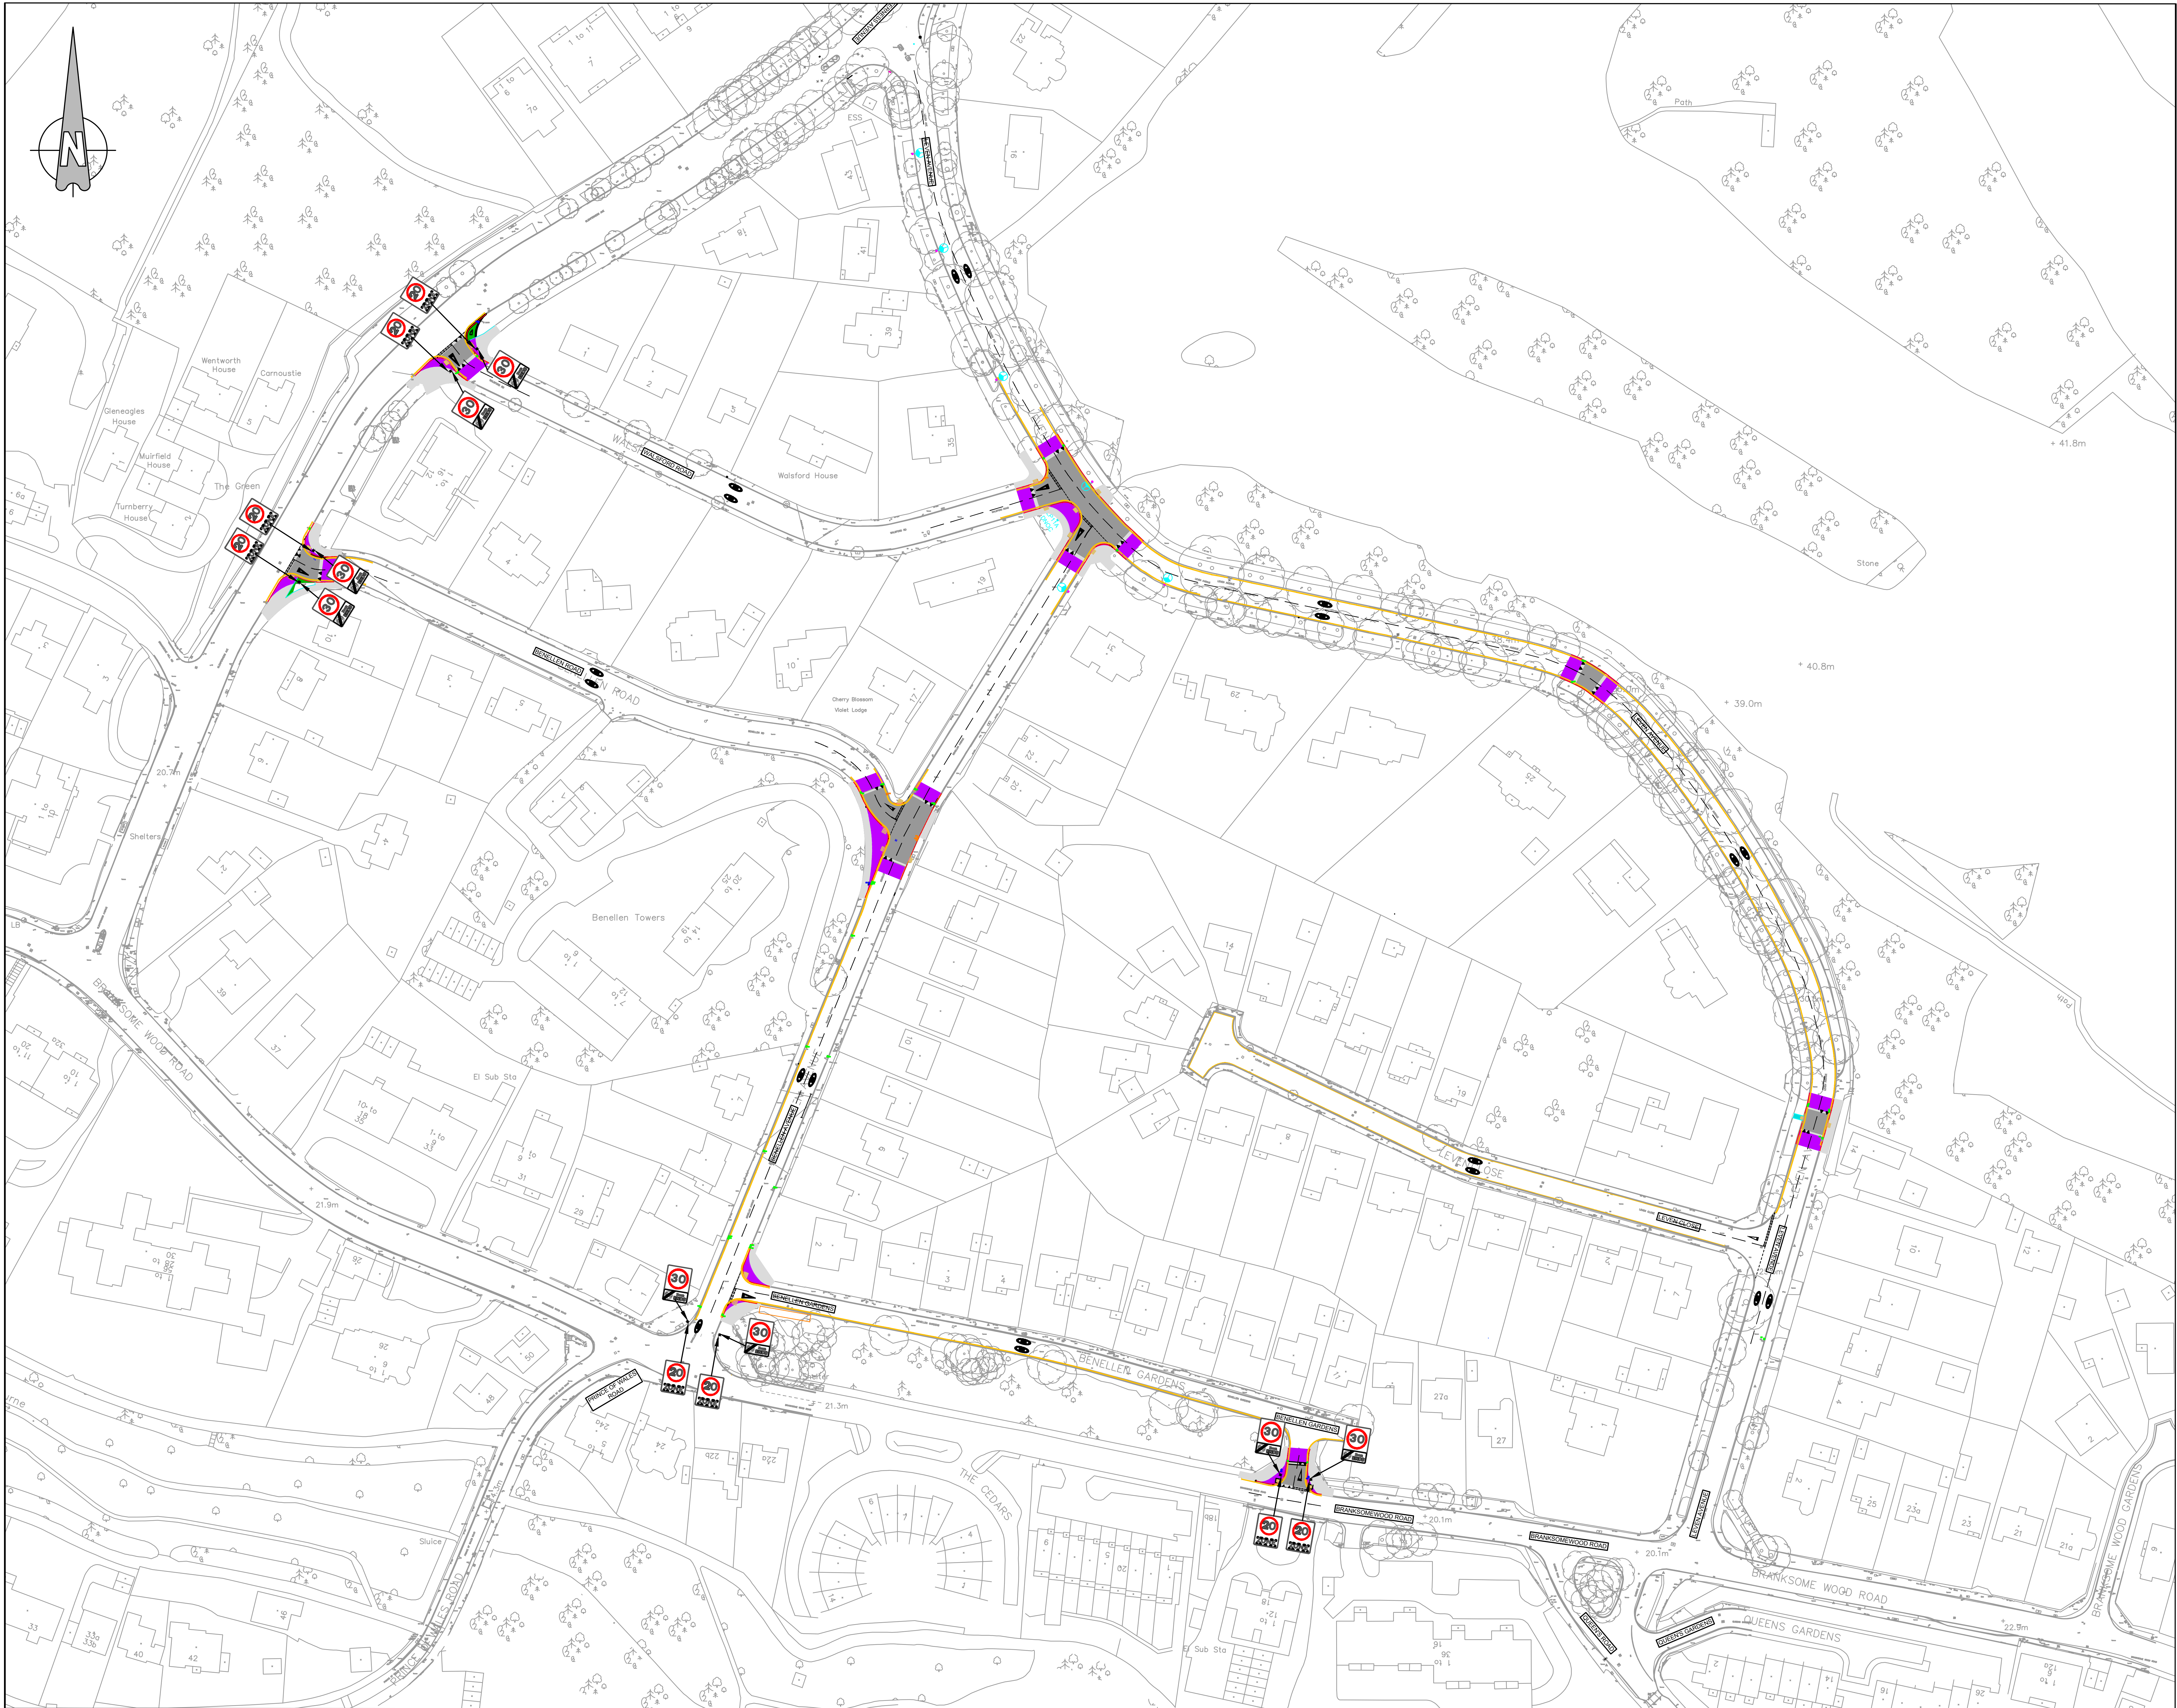

© Crown copyright and database rights 2022- OS
100019829 BCP Council
© Bluesky International Ltd and Getmapping Plc 2022

1. THIS DRAWING MUST BE READ IN CONJUNCTION WITH ALL OTHER CONTRACT DRAWINGS, SUPPORTING INFORMATION AND BCP COUNCIL CONTRACT SPECIFICATIONS. ALL DIMENSIONS ARE IN METERS UNLESS OTHERWISE STATED.
2. THE LOCATION OF STATUTORY UNDERTAKERS PLANT SHOULD BE ESTABLISHED PRIOR TO ANY EXCAVATION WORKS.
3. ALL WORKS ARE TO REMAIN WITHIN THE WORKS EXTENTS UNLESS OTHERWISE STATED BY THE PROJECT MANAGER/WORKS SUPERVISOR.

KEY	
	PROPOSED RAMP
	PROPOSED CARRIAGEWAY SURFACING
	PROPOSED FOOTWAY
	PROPOSED VERGES
	EXISTING VERGES
	TACTILE PAVING - BUFF BLISTER
	TACTILE CYCLEWAY PAVING - BUFF
	TACTILE PAVING RED BLISTER
	BR - BRISTOL CONCRETE KERB
	HB2 - HALF BATTERED CONCRETE KERB
	KA - KASSEL CONCRETE KERB
	FL - FLUSH KERB
	EG1 - EDGINGS TYPE EF
	CH1 - CHANNEL KERB
	BCPK - BCP KERBS
	TRIEF GST2A KERB
	NORMAL BOLLARD
	PROPOSED GULLY
	PROPOSED YARD GULLY
	EXISTING GULLY WITH NEW D400 NON SLIP COVER AND FRAME
	EXISTING LAMP COLUMN AND BRACKET
	PROPOSED NEW LUMINAIRES. (FOR STREET LIGHTING TYPES AND DETAIL REFER TO 1300 SERIES)
	PROPOSED NEW COLUMN AND LUMINAIRES.
	PROPOSED TRAFFIC SIGNALS


KEY MAP AREA - PHASE 1



ORIG	30/06/2023	ORIGINAL VERSION
Rev.	Date	Description

Transport and Engineering
J. McLaughlin
Service Director of
Transport and Engineering

BCP Council

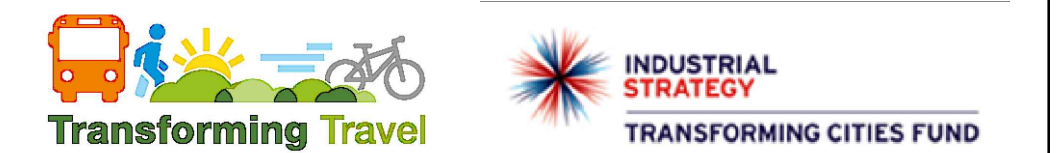

Project Title:
**TRANSFORMING CITIES FUND
C2-2C**

Drawing Title:
**SHEET 1 of 1
LEVEN AVENUE
GENERAL ARRANGEMENT**

Drawn: SDL	Checked: VS	Approved: SH
---------------	----------------	-----------------

Date: 30/06/2023	Scales: NTS
---------------------	----------------

Drawing Number: Z0810_BCP_C2_2C_DR_D_161_A	Rev: -
---	-----------

FILEPATH