


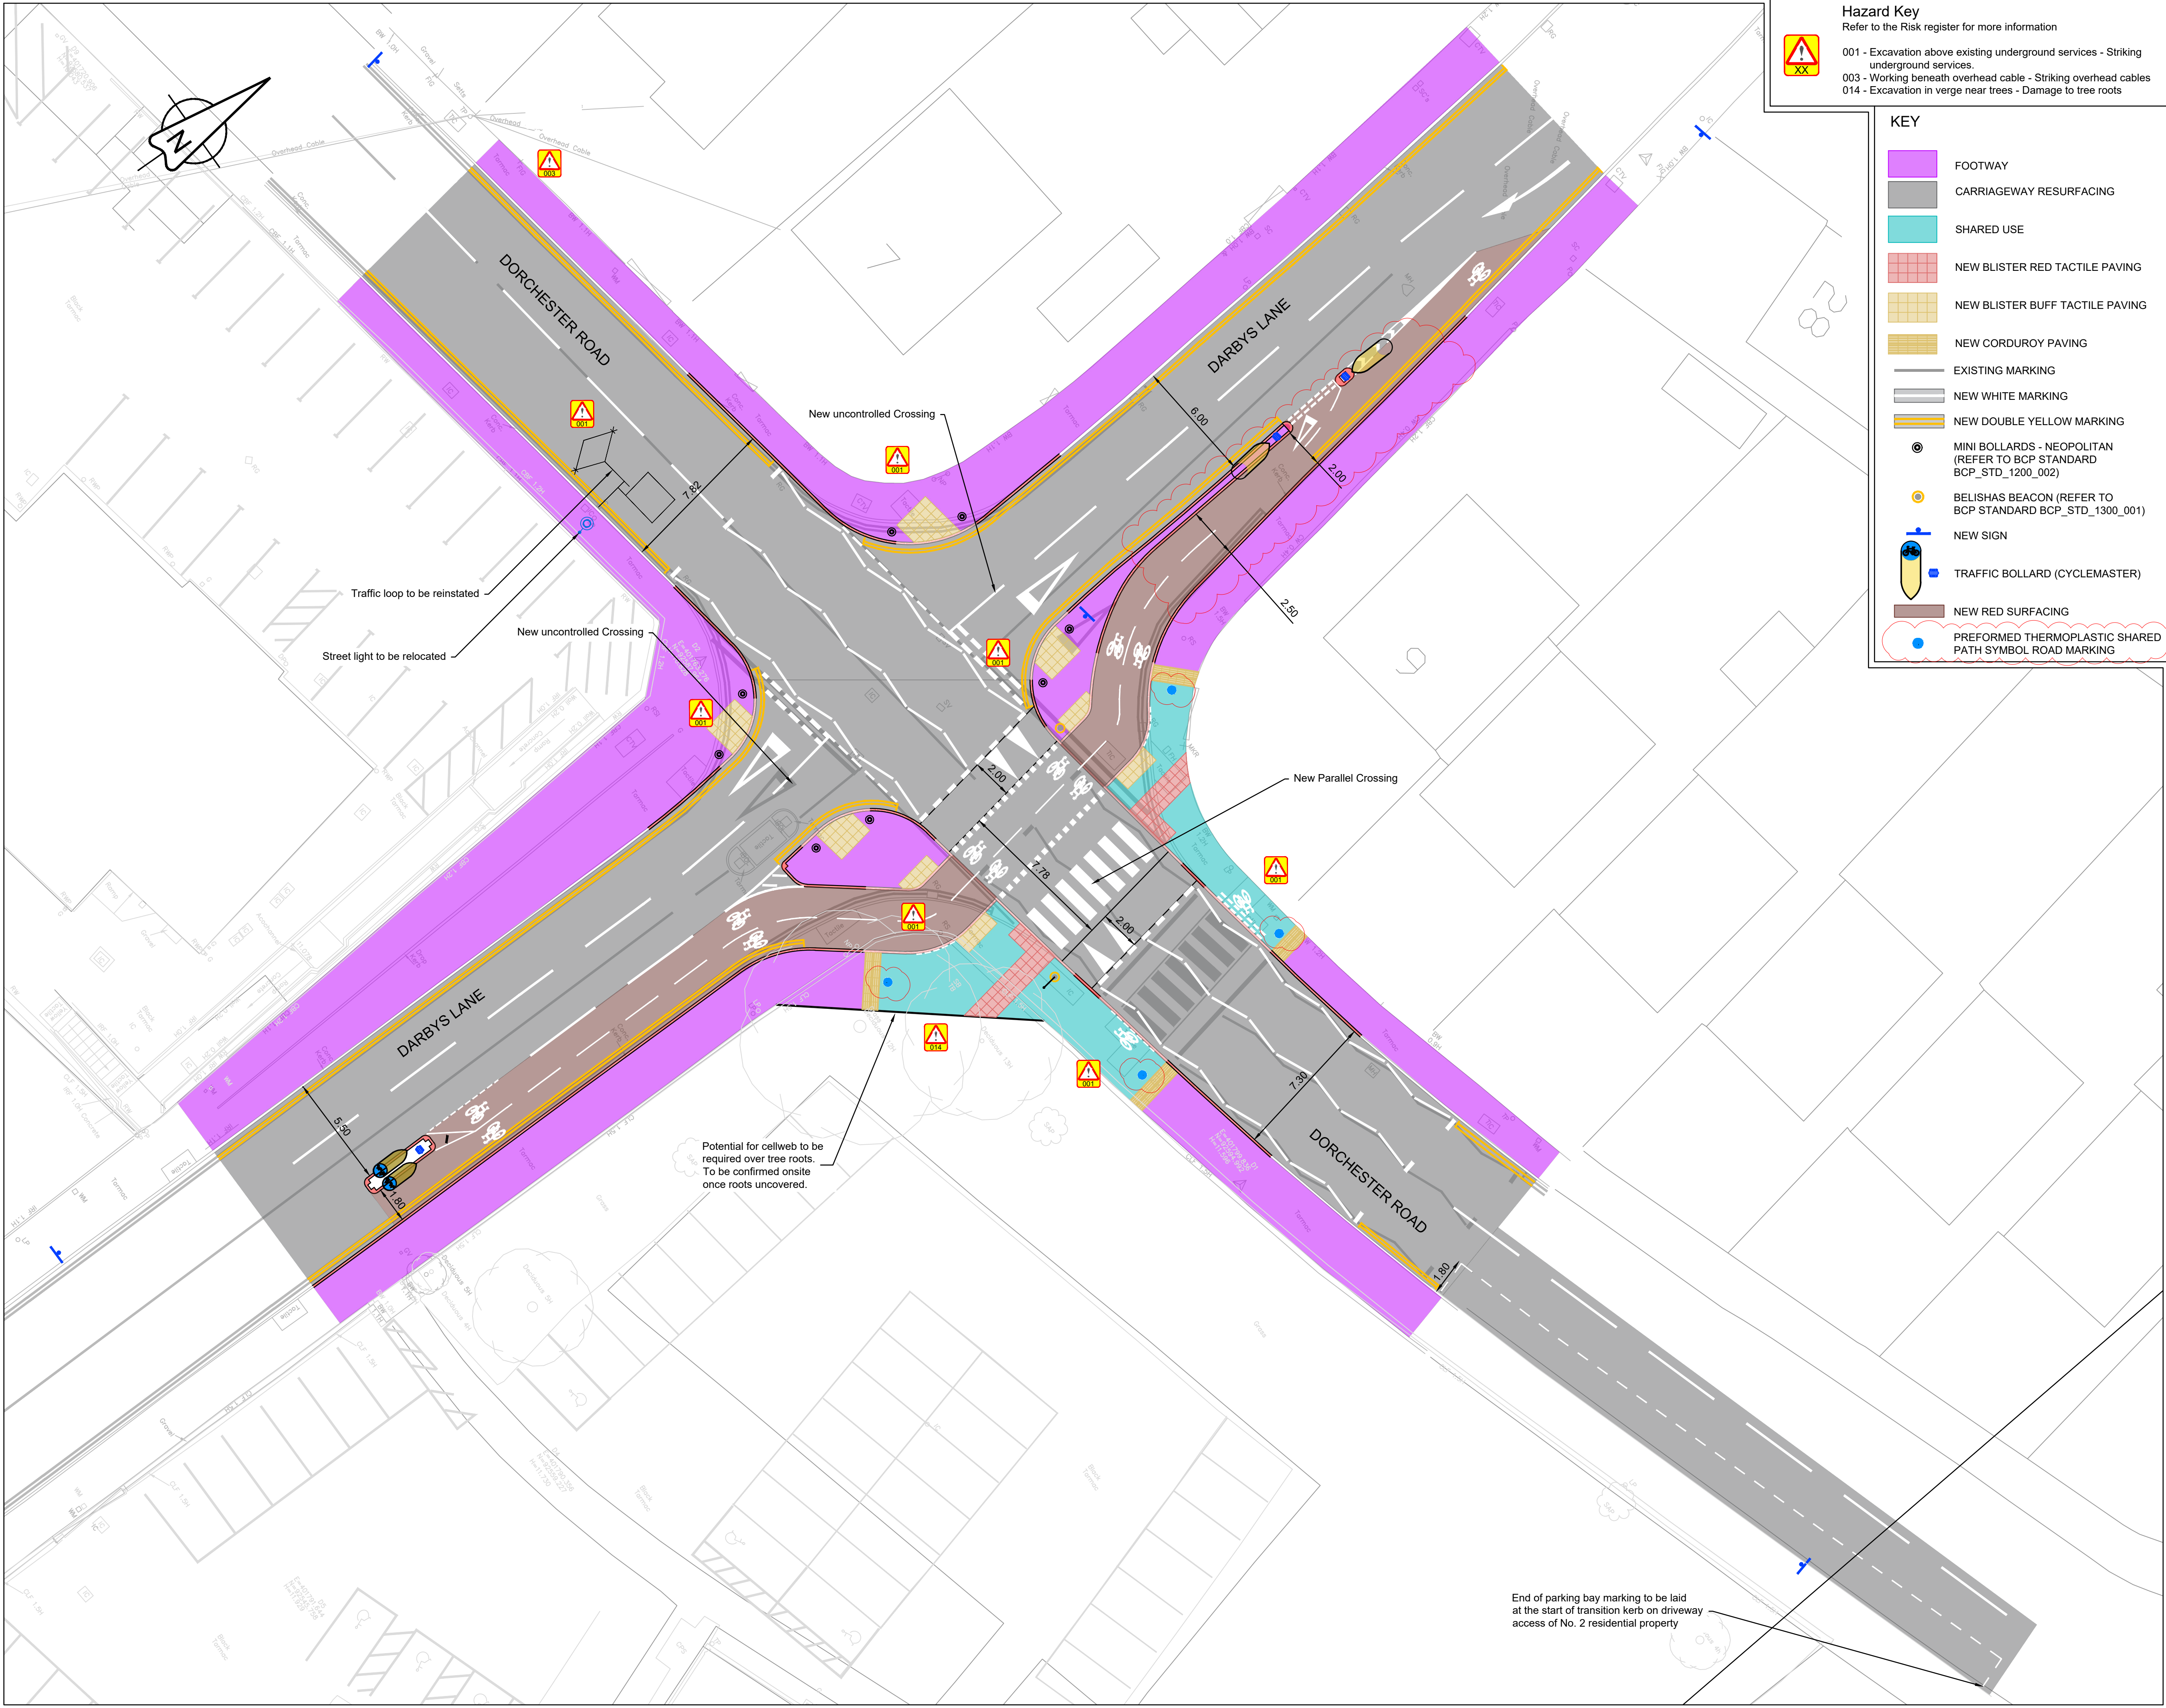

001 - Excavation above existing underground services - Striking underground services.

003 - Working beneath overhead cable - Striking overhead cables

014 - Excavation in verge near trees - Damage to tree roots

KEY

- FOOTWAY
- CARRIAGEWAY RESURFACING
- SHARED USE
- NEW BLISTER RED TACTILE PAVING
- NEW BLISTER BUFF TACTILE PAVING
- NEW CORDUROY PAVING
- EXISTING MARKING
- NEW WHITE MARKING
- NEW DOUBLE YELLOW MARKING
- MINI BOLLARDS - NEOPOLITAN (REFER TO BCP STANDARD BCP_STD_1200_002)
- BELISHAS BEACON (REFER TO BCP STANDARD BCP_STD_1300_001)
- NEW SIGN
- TRAFFIC BOLLARD (CYCLEMASTER)
- NEW RED SURFACING
- PREFORMED THERMOPLASTIC SHARED PATH SYMBOL ROAD MARKING

© Crown copyright and database rights 2022- OS
100019829 BCP Council
© Bluesky International Ltd and Getmapping Plc 2022

NOTES

- DRAWING IS TO BE READ IN CONJUNCTION WITH ALL RELEVANT DRAWINGS AND SPECIFICATIONS.
- ALL SETTING OUT TO BE CARRIED OUT THEN AGREED BY SUPERVISING ENGINEER PRIOR TO COMMENCEMENT OF THE WORKS.
- THIS DRAWING IS FOR ILLUSTRATIVE PURPOSE ONLY. ALL DIMENSIONS ARE IN METRES UNLESS OTHERWISE SPECIFIED.
- ANY DISCREPANCIES OR CONFLICT BETWEEN THE DRAWING MUST BE REFERRED TO THE ENGINEER BEFORE THE WORKS COMMENCE.
- FOR DETAIL OF CONSTRAINTS SEE, Z0822_BCP_C5_2_DR_D_100_A_CONSTRAINTS PLAN
- FOR STREET FURNITURE DETAILS, SEE Z0822_BCP_C5_2_DR_D_102_A_STREET FURNITURE
- FOR SITE CLEARANCE DETAIL, SEE Z0822_BCP_C5_2_DR_D_200_A_SITE CLEARANCE
- FOR EARTHWORKS DETAIL, SEE Z0822_BCP_C5_2_DR_D_600_A_EARTHWORKS
- FOR DRAINAGE DETAIL, SEE Z0822_BCP_C5_2_DR_D_500_A_DRAINAGE.
- FOR KERB AND PAVEMENT DETAILS, SEE Z0822_BCP_C5_2_DR_D_1100_A_KERB, FOOTWAYS AND PAVED AREAS.
- FOR SIGNS & ROAD MARKING DETAILS SEE Z0822_BCP_C5_2_DR_D_1200_A_SIGNS & ROAD MARKING
- CONTRACTOR SHALL IDENTIFY THE EXACT LOCATION AND DEPTH OF ALL UTILITY SERVICES PRIOR TO COMMENCING ANY EXCAVATION WORK.

D	07/12/2023	Island added
C	24/11/2023	Northern arm amendments
B	22/08/2023	Notes added
A	16/08/2023	First Issue
Rev.	Date	Description

Transport and Engineering

J. McLaughlin
Service Director of
Transport and Engineering

Project Title:

Transforming Cities Fund

C5 Corridor

Drawing Title:

C5-2.1

General Arrangement

Dorchester Road Junction

Drawn:	Checked:	Approved:
RM	PS	JW

Date:	Scales:
16/08/2023	1:150@A1

Drawing Number:	Rev:
Z0822_BCP_C5_2_2_DR_D_100_A	D